
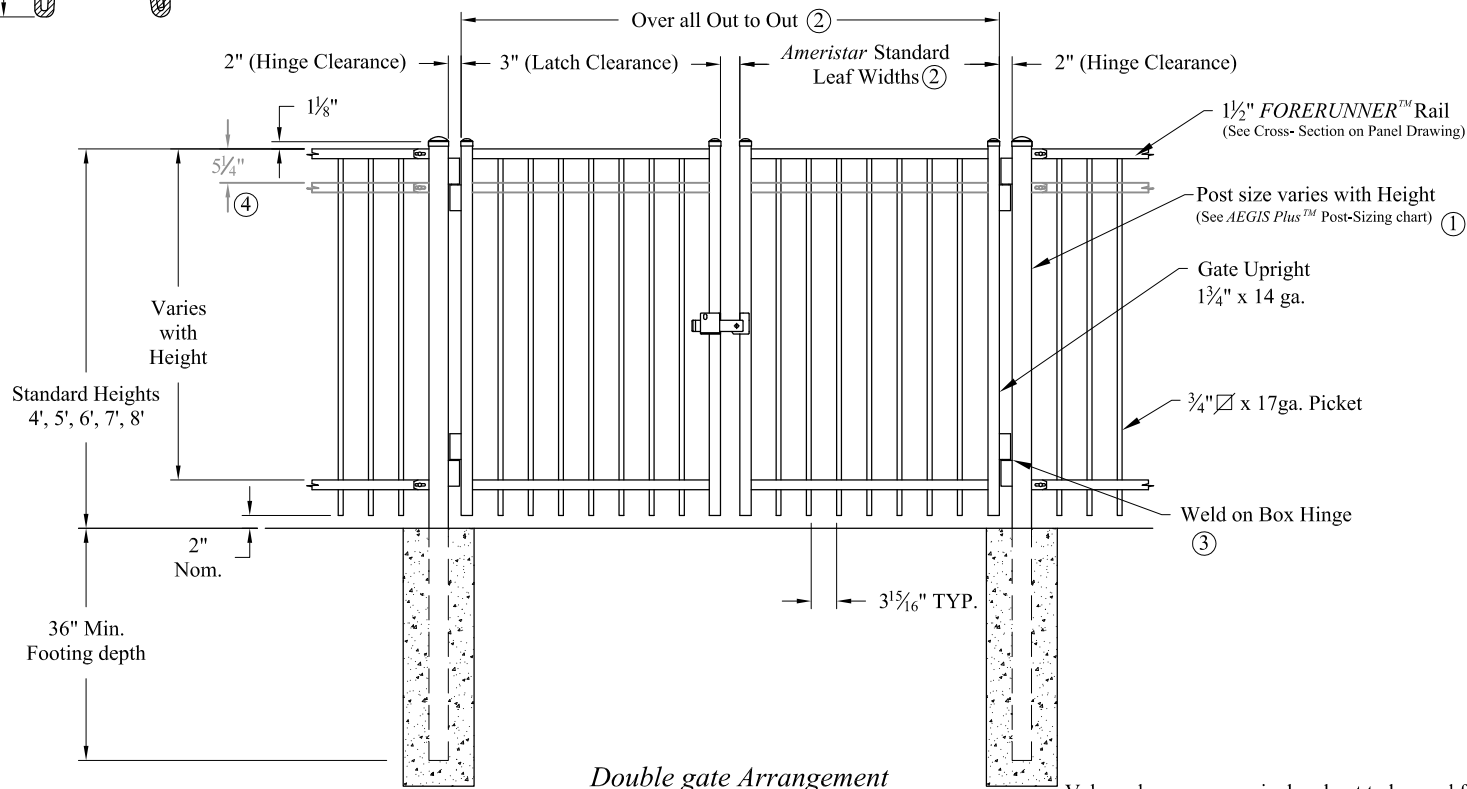


**NOTES:** *Single gate Arrangement*

- 1.) Post size depends on fence height, weight and wind loads. See AEGIS Plus™ post sizing chart.
- 2.) See Ameristar gate table for standard out to outs. Custom gate openings available for special out to out/leaf widths
- 3.) Additional styles of gate hardware are available on request. This could change the Latch & Hinge Clearance.
- 4.) Third rail optional (Required with rings, See Detail).

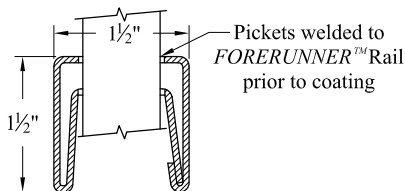

*Double gate Arrangement*

Values shown are nominal and not to be used for installation purposes. See product specification for installation requirements.

**COMMERCIAL STRENGTH STEEL**

Title: **AEGIS PLUS MAJESTIC 2/3-RAIL SGL & DBL GATE**

DR: CI	SH . 1 of 1	SCALE: DO NOT SCALE
CK: PB	Date 6/17/10	REV: e



**AMERISTAR®**

1555 N. Mingo  
Tulsa, OK 74116  
1-888-333-3422  
www.ameristarfence.com