


NOTES: *Single gate Arrangement*

- 1.) Post size depends on fence height, weight and wind loads. See MONTAGE™ specifications for post sizing chart.
- 2.) See Ameristar gate table for standard out to outs. Custom gate openings available for special out to out/leaf widths.
- 3.) Additional styles of gate hardware are available on request. This could change the Latch & Hinge Clearance.
- 4.) Third rail required for Double Rings.
- 5.) Available in 3" air space and/or Flush Bottom on most Heights

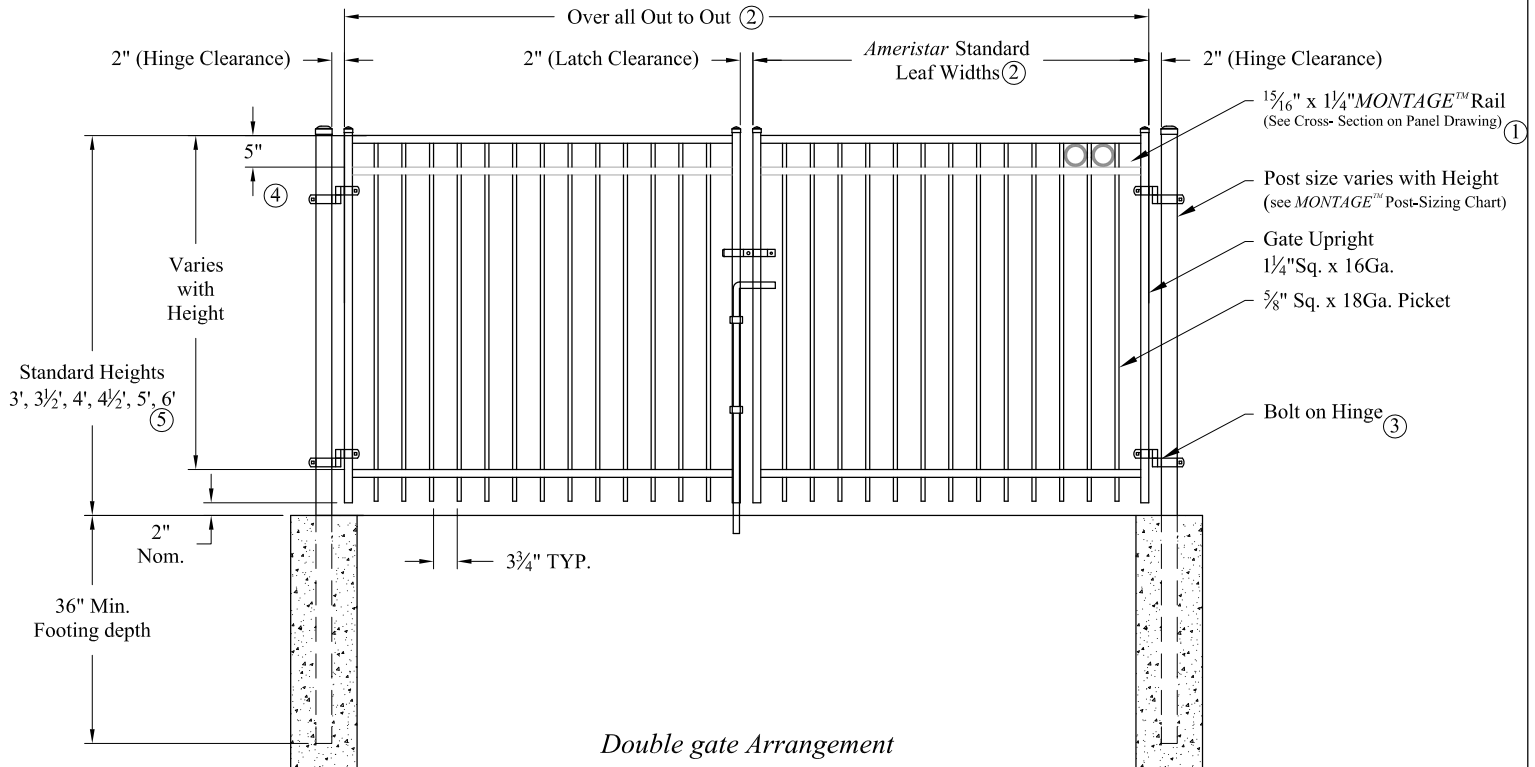

Values shown are nominal and not to be used for installation purposes. See product specification for installation requirements.

RESIDENTIAL WELDED STEEL GATE

Title: **MONTAGE MAJESTIC 2/3-RAIL SGL & DBL GATE**

DR: CI SH . 1 of 1 SCALE: DO NOT SCALE

CK: ME Date 6/28/10 REV: b



AMERISTAR®

1555 N. Mingo
Tulsa, OK 74116
1-888-333-3422
www.ameristarfence.com

RMISOG